

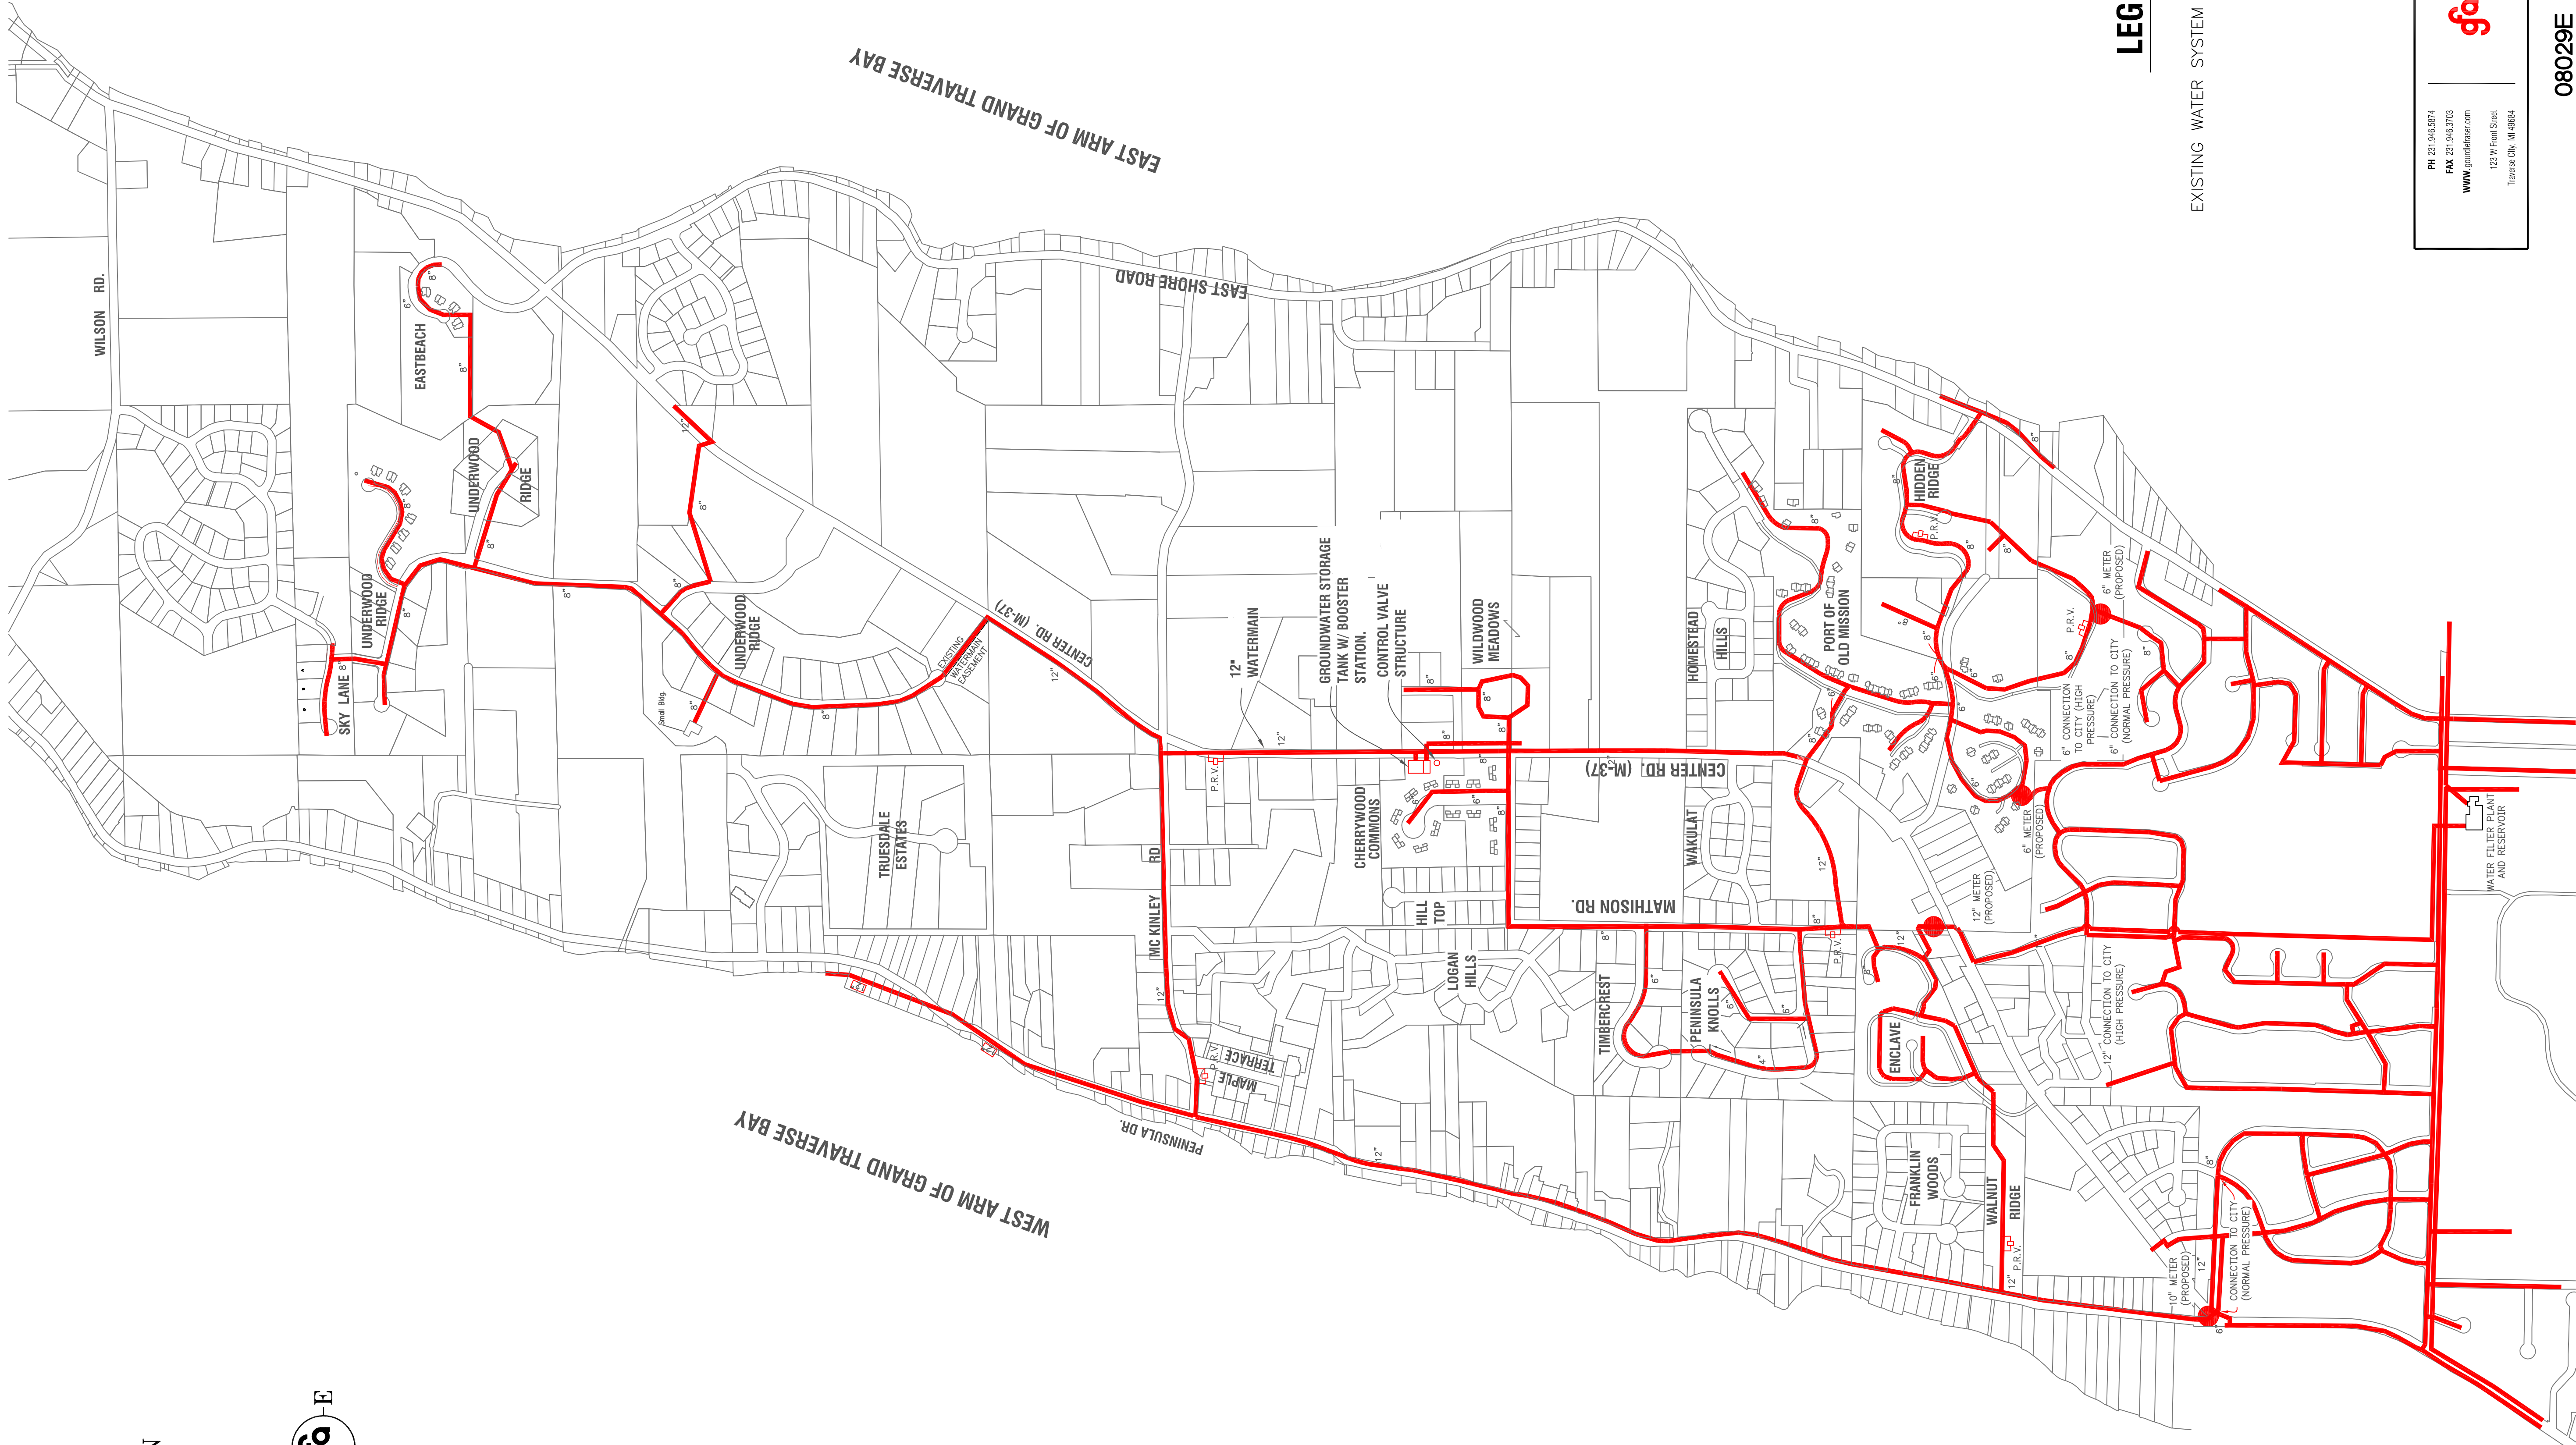


PENINSULA TOWNSHIP WATER MAP

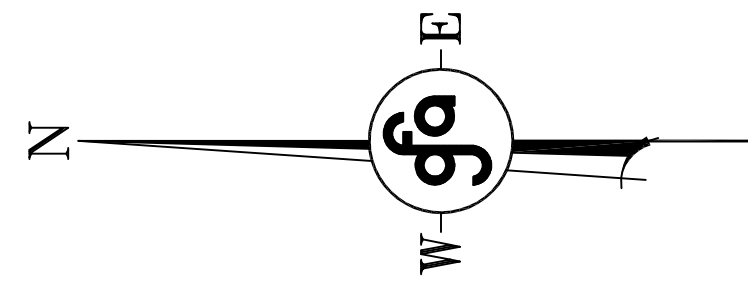

LEGEND

EXISTING WATER SYSTEM

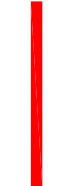

PN 2015463874
 PK 2015463703
 WWW.GOURDIE-FRASER.COM
 123 W. Front Street
 Tawas, MI 49884

