
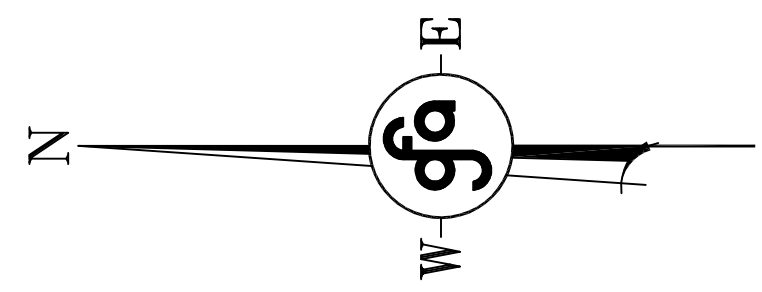


PENINSULA TOWNSHIP WATER MAP

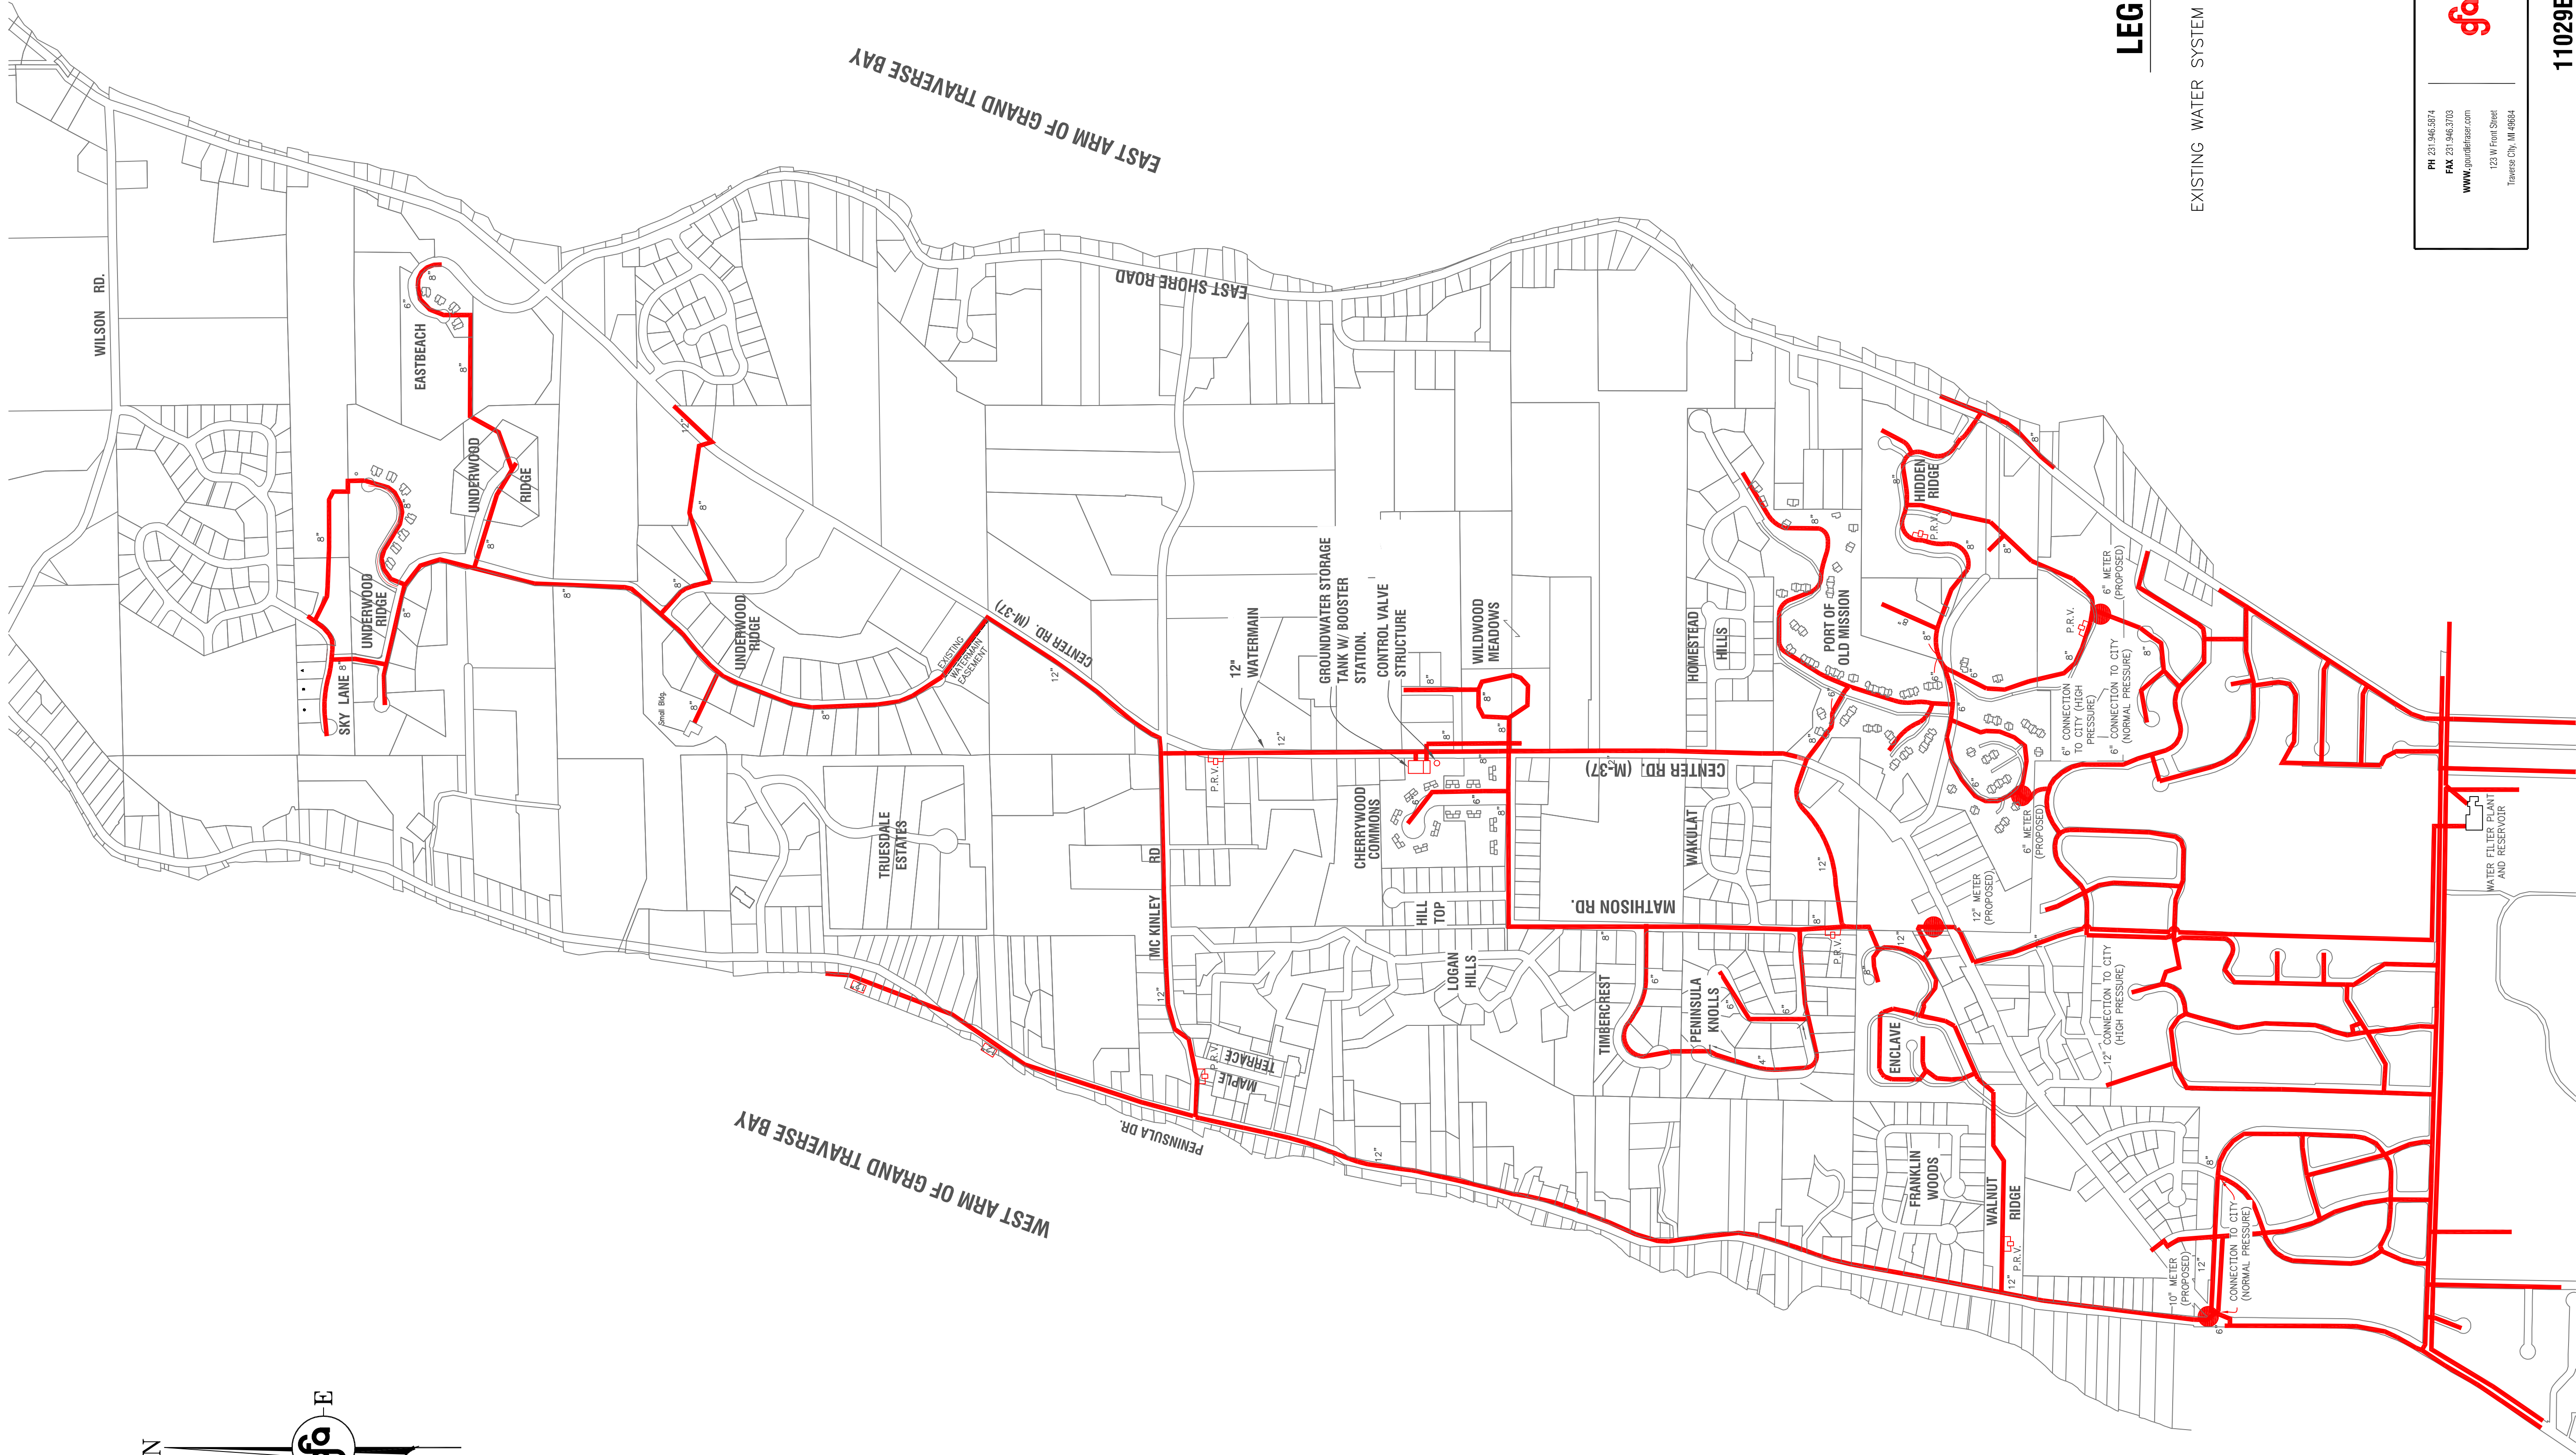

LEGEND

EXISTING WATER SYSTEM

 www.gourdie-fraser.com
 123 W. Front Street

Gourdie-Fraser
Municipal | Development | Transportation

T:\PROJECTS\11029E Peninsula\dwg\PEN WATER.DWG